


Fully Adhered Membrane - Cover Board (MA) - Existing Roof - Steel Deck (Recover)

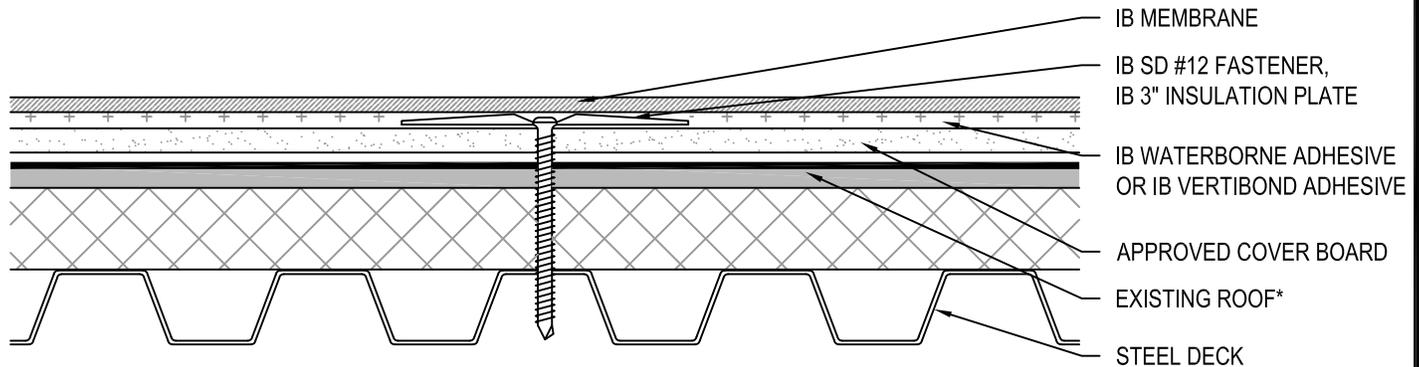

Fire Rating	Deck Type	Cover Board (over Existing Roof)			IB Membrane Attachment	Max. Design Pressure**
		Type	Attachment	Fasteners		
<input type="checkbox"/> Class 'A' Unlimited	Min. 22 ga., Type B, Grade 80 Steel	Min. 1/2" Approved Cover Board	Field: 10 per 4' x 8' (1 per 3.2 sq. ft.)	IB SD #12 Fastener, IB 3" Insulation Plate	IB Waterborne Adhesive or IB Vertibond Adhesive	Minimum Req. for IB Warranty
<input type="checkbox"/> Class 'A' Unlimited	Min. 22 ga., Type B, Grade 80 Steel	Min. 1/4" Approved Cover Board	Field: 12 per 4' x 8' (1 per 2.67 sq. ft.)	IB SD #12 Fastener, IB 3" Insulation Plate	IB Waterborne Adhesive or IB Vertibond Adhesive	-37.5 psf (Class 75)
<input type="checkbox"/> Class 'A' Unlimited	Min. 22 ga., Type B, Grade 80 Steel	Min. 1/4" Approved Cover Board	Field: 16 per 4' x 8' (1 per 2 sq. ft.)	IB SD #12 Fastener, IB 3" Insulation Plate	IB Waterborne Adhesive or IB Vertibond Adhesive	-45.0 psf (Class 90)

Approved Cover Board: Dens Deck Prime, Securock Gypsum-Fiber Roof Board, minimum 1/4" thickness.

*** Existing Roof:** SBS or APP modified, or oxidized asphalt smooth coated, mineral surfaced roofing system.

**** Refer to Substrate Resistance table for required pull-out values.**

For additional information about IB Roof Systems requirements, recommendations, installation details, approvals and limitations for the above assemblies, please refer to the latest edition of the IB Roof Systems Specifications Manual. For Technical Services please contact us at 800-426-1626.

Membranes:	Colors:	Warranties:	Warranty Lengths:
<input type="checkbox"/> 50 Mil Membrane <input type="checkbox"/> 60 Mil Membrane <input type="checkbox"/> 80 Mil Membrane	<input type="checkbox"/> White* <input type="checkbox"/> Cool Sand* <input type="checkbox"/> ChemGuard* <input type="checkbox"/> Gray <input type="checkbox"/> Green <input type="checkbox"/> Red <input type="checkbox"/> Tan <input type="checkbox"/> Brown <input type="checkbox"/> Custom: _____ <small>* Meets CRRC, Title-24, & EnergyStar Standards</small>	<input type="checkbox"/> Total System (NDL) <input type="checkbox"/> Warranty Plus <input type="checkbox"/> Commercial Limited Material <input type="checkbox"/> Lifetime Residential Limited Material	<input type="checkbox"/> 10 yr (50, 60, and 80 mil) <input type="checkbox"/> 15 yr (50, 60, and 80 mil) <input type="checkbox"/> 20 yr (60 and 80 mil) <input type="checkbox"/> 25 yr (80 mil)

Submitted By: Address: Telephone:	Project Name: Address:
--	----------------------------------

