


**Mechanically Attached Membrane - Separator Sheet - Existing Roof - Steel Deck (Recover)**

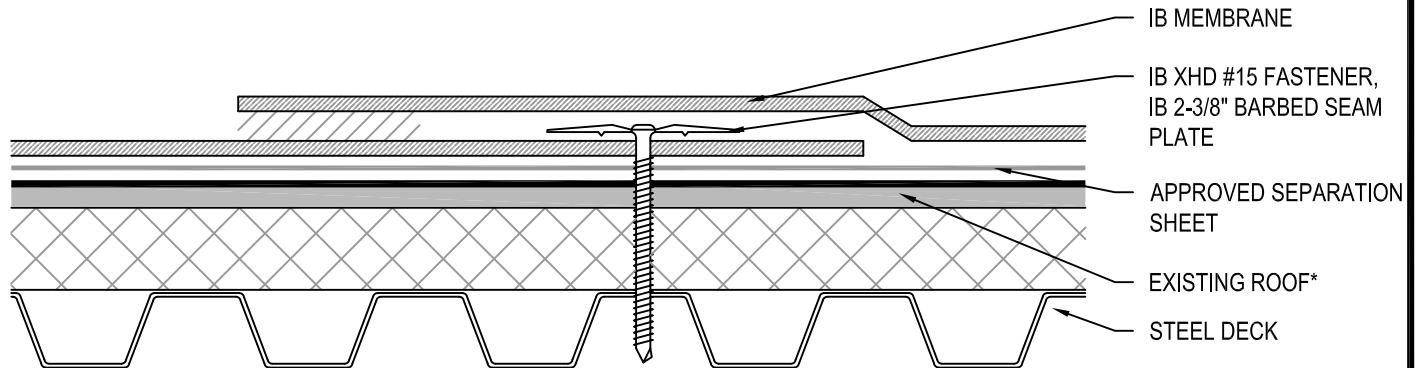

Fire Rating / Max. Slope	Deck Type	Separation Sheet (over Existing Roof)		IB Membrane		Max. Design Pressure**
		Type	Attachment	Fasteners	Attachment	
<input type="checkbox"/> Not Rated	Min. 22 ga., Type B, Grade 80 Steel	Approved Separation Sheet	IB SD #12, IB 3" Insulation Plate Preliminarily Attached	IB XHD #15, IB 2-3/8" Barbed Seam Plate	18" o.c. Min.	-30.0 psf (Class 60)
<input type="checkbox"/> Not Rated	Min. 22 ga., Type B, Grade 80 Steel	Approved Separation Sheet	IB SD #12, IB 3" Insulation Plate Preliminarily Attached	IB XHD #15, IB 2-3/8" Barbed Seam Plate	12" o.c. Min.	-45.0 psf (Class 90)
<input type="checkbox"/> Not Rated	Min. 22 ga., Type B, Grade 80 Steel	Approved Separation Sheet	IB SD #12, IB 3" Insulation Plate Preliminarily Attached	IB XHD #15, IB 2-3/8" Barbed Seam Plate	6" o.c. Min.	-60.0 psf (Class 120)

**Approved Separation Sheet:** IB Separator Sheet, IB Poly Separator Sheet, IB HD Poly Separator Sheet.

\* **Existing Roof:** SBS or APP modified, or oxidized asphalt smooth coated, mineral surfaced roofing system.

\*\* Refer to Substrate Resistance table for required pull-out values.

For additional information about IB Roof Systems requirements, recommendations, installation details, approvals and limitations for the above assemblies, please refer to the latest edition of the IB Roof Systems Specifications Manual. For Technical Services please contact us at 800-426-1626.

Membranes:	Colors:	Warranties:	Warranty Lengths:
<input type="checkbox"/> 50 Mil Membrane <input type="checkbox"/> 60 Mil Membrane <input type="checkbox"/> 80 Mil Membrane	<input type="checkbox"/> White* <input type="checkbox"/> Cool Sand* <input type="checkbox"/> ChemGuard* <input type="checkbox"/> Gray <input type="checkbox"/> Green <input type="checkbox"/> Red <input type="checkbox"/> Tan <input type="checkbox"/> Brown <input type="checkbox"/> Custom: _____ <small>* Meets CRRC, Title-24, &amp; EnergyStar Standards</small>	<input type="checkbox"/> Total System (NDL) <input type="checkbox"/> Warranty Plus <input type="checkbox"/> Commercial Limited Material <input type="checkbox"/> Lifetime Residential Limited Material	<input type="checkbox"/> 10 yr (50, 60, and 80 mil) <input type="checkbox"/> 15 yr (50, 60, and 80 mil) <input type="checkbox"/> 20 yr (60 and 80 mil) <input type="checkbox"/> 25 yr (80 mil)

**Submitted By:**

Address:  
 Telephone:

**Project Name:**

Address:

