


### Fully Adhered Membrane - Cover Board (RB) - Insulation (MA) - Steel Deck (New or Tear-Off)

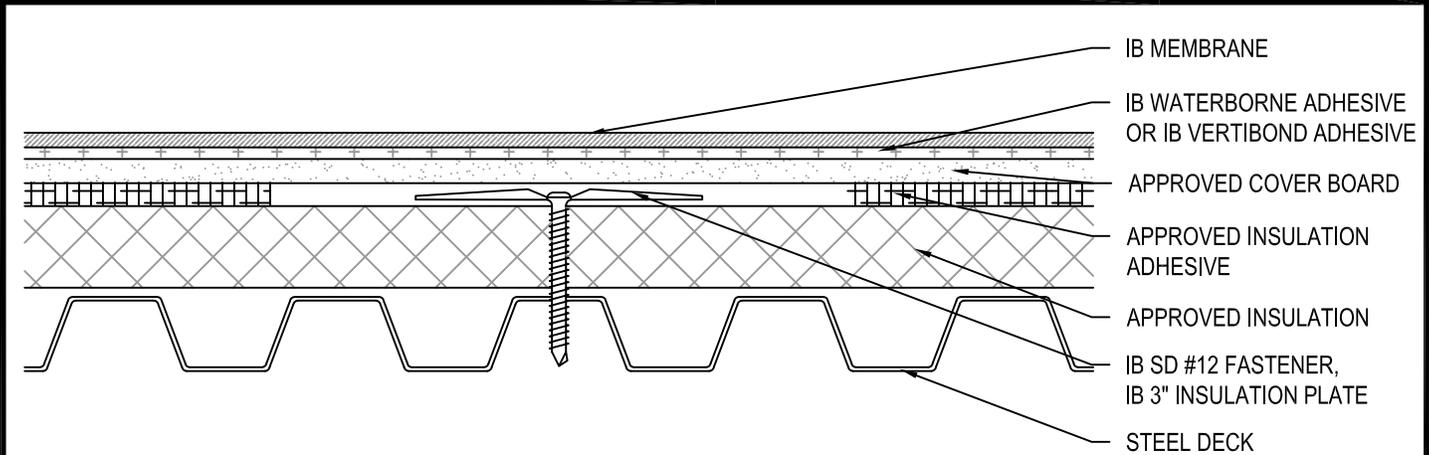

Fire Rating / Max. Slope	Deck Type	Cover Board / Insulation			IB Membrane Attachment	Max. Design Pressure**
		Type	Attachment	Fasteners		
<input type="checkbox"/> Class 'A' Unlimited	Min. 22 ga., Type B, Grade 33 Steel	Approved Cover Board	IB Rapid Set Insulation Adhesive	Four continuous ribbons, Min. 1/2" to 3/4" wide, 12" o.c.	IB Waterborne or IB Vertibond Adhesive	-45.0 psf (Class 90)
		Min. 1.5" Approved Insulation	Field: 16 per 4' x 8' (1 per 2 sq. ft.)	IB SD #12, IB 3" Insulation Plate		
<input type="checkbox"/> Class 'A' Unlimited	Min. 22 ga., Type B, Grade 33 Steel	Approved Cover Board	Olybond 500 (SpotShot) Insulation Adhesive	Four continuous ribbons, Min. 3/4" to 1" wide, 12" o.c.	IB Waterborne or IB Vertibond Adhesive	-45.0 psf (Class 90)
		Min. 1.5" Approved Insulation	Field: 16 per 4' x 8' (1 per 2 sq. ft.)	IB SD #12, IB 3" Insulation Plate		
<input type="checkbox"/> Class 'A' Unlimited	Min. 22 ga., Type B, Grade 33 Steel	Approved Cover Board	IB Rapid Set Insulation Adhesive	Four continuous ribbons, Min. 1/2" to 3/4" wide, 12" o.c.	IB Waterborne or IB Vertibond Adhesive	-45.0 psf (Class 90)
		Min. 2" Approved Insulation	Field: 11 per 4' x 8' (1 per 2.9 sq. ft.)	IB SD #12, IB 3" Insulation Plate		
<input type="checkbox"/> Class 'A' Unlimited	Min. 22 ga., Type B, Grade 33 Steel	Approved Cover Board	Olybond 500 (SpotShot) Insulation Adhesive	Four continuous ribbons, Min. 3/4" to 1" wide, 12" o.c.	IB Waterborne or IB Vertibond Adhesive	-45.0 psf (Class 90)
		Min. 2" Approved Insulation	Field: 11 per 4' x 8' (1 per 2.9 sq. ft.)	IB SD #12, IB 3" Insulation Plate		
<input type="checkbox"/> Class 'A' Unlimited	Min. 22 ga., Type B, Grade 33 Steel	Securock Gypsum-Fiber Roof Board	IB Rapid Set Insulation Adhesive	Four continuous ribbons, Min. 1/2" to 3/4" wide, 6" o.c.	IB Waterborne or IB Vertibond Adhesive	-75.0 psf (Class 150)
		Min. 2" Approved Insulation	Field: 20 per 4' x 8' (1 per 1.6 sq. ft.)	IB SD #12, IB 3" Insulation Plate		
<input type="checkbox"/> Class 'A' Unlimited	Min. 22 ga., Type B, Grade 33 Steel	Securock Gypsum-Fiber Roof Board	Olybond 500 (SpotShot) Insulation Adhesive	Four continuous ribbons, Min. 3/4" to 1" wide, 6" o.c.	IB Waterborne or IB Vertibond Adhesive	-75.0 psf (Class 150)
		Min. 2" Approved Insulation	Field: 20 per 4' x 8' (1 per 1.6 sq. ft.)	IB SD #12, IB 3" Insulation Plate		

**Approved Cover Board:** Dens Deck Prime, Securock Gypsum-Fiber Roof Board, minimum 1/4" thickness.

**Approved Insulation:** IB Energy Board II & III or IB Approved UL Classified Polyisocyanurate Insulation.

\*\* Refer to Substrate Resistance table for required pull-out values.

For additional information about IB Roof Systems requirements, recommendations, installation details, approvals and limitations for the above assemblies, please refer to the latest edition of the IB Roof Systems Specifications Manual. For Technical Services please contact us at 800-426-1626.

Membranes:	Colors:	Warranties:	Warranty Lengths:
<input type="checkbox"/> 50 Mil Membrane	<input type="checkbox"/> White* <input type="checkbox"/> Cool Sand* <input type="checkbox"/> ChemGuard*	<input type="checkbox"/> Total System (NDL)	<input type="checkbox"/> 10 yr (50, 60, and 80 mil)
<input type="checkbox"/> 60 Mil Membrane	<input type="checkbox"/> Gray <input type="checkbox"/> Green <input type="checkbox"/> Red	<input type="checkbox"/> Warranty Plus	<input type="checkbox"/> 15 yr (50, 60, and 80 mil)
<input type="checkbox"/> 80 Mil Membrane	<input type="checkbox"/> Tan <input type="checkbox"/> Brown <input type="checkbox"/> Custom:	<input type="checkbox"/> Commercial Limited Material	<input type="checkbox"/> 20 yr (60 and 80 mil)
	* Meets CRRC, Title-24, & EnergyStar Standards	<input type="checkbox"/> Lifetime Residential Limited Material	<input type="checkbox"/> 25 yr (80 mil)

**Submitted By:**  
 Address:  
 Telephone:

**Project Name:**  
 Address:

