


Fully Adhered Membrane - Cover Board (MA) - Concrete Deck (New or Tear-Off)

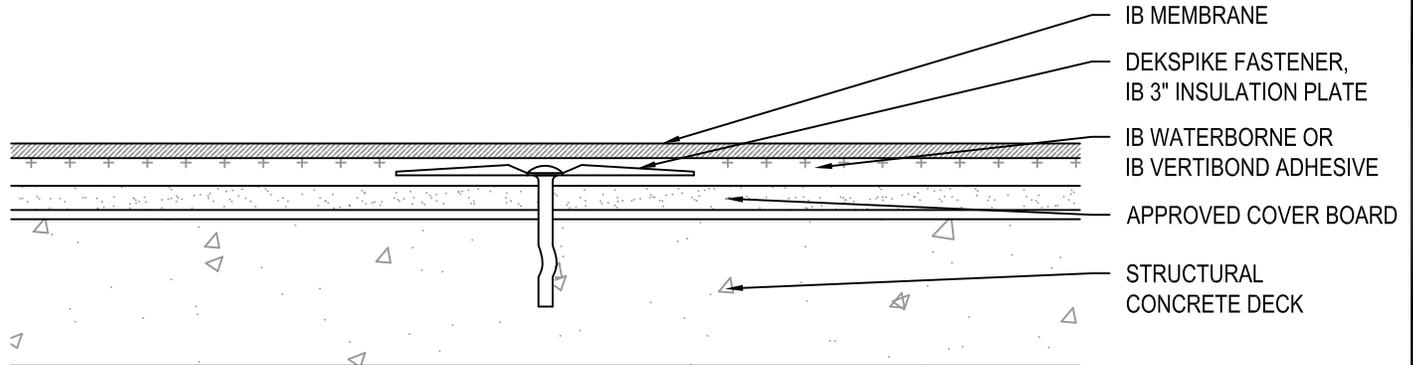

Fire Rating / Max. Slope	Deck Type	Cover Board			IB Membrane Attachment	Max. Design Pressure**
		Type	Attachment	Fasteners		
<input type="checkbox"/> Class 'A' Unlimited	Structural Concrete	Min. 1/4" Approved Cover Board	12 per 4' x 8' (1 per 2.67 sq. ft.)	Dekspike, IB 3" Insulation Plate	IB Waterborne or IB Vertibond Adhesive	Minimum Req. for IB Warranty
<input type="checkbox"/> Class 'A' Unlimited	Structural Concrete	Min. 1/2" Approved Cover Board	10 per 4' x 8' (1 per 3.2 sq. ft.)	Dekspike, IB 3" Insulation Plate	IB Waterborne or IB Vertibond Adhesive	Minimum Req. for IB Warranty

Approved Cover Board: Dens Deck Prime, Securock Gypsum-Fiber Roof Board.

** Refer to Substrate Resistance table for required pull-out values.

For additional information about IB Roof Systems requirements, recommendations, installation details, approvals and limitations for the above assemblies, please refer to the latest edition of the IB Roof Systems Specifications Manual. For Technical Services please contact us at 800-426-1626.

Membranes:	Colors:	Warranties:	Warranty Lengths:
<input type="checkbox"/> 50 Mil Membrane	<input type="checkbox"/> White* <input type="checkbox"/> Cool Sand* <input type="checkbox"/> ChemGuard*	<input type="checkbox"/> Total System (NDL)	<input type="checkbox"/> 10 yr (50, 60, and 80 mil)
<input type="checkbox"/> 60 Mil Membrane	<input type="checkbox"/> Gray <input type="checkbox"/> Green <input type="checkbox"/> Red	<input type="checkbox"/> Warranty Plus	<input type="checkbox"/> 15 yr (50, 60, and 80 mil)
<input type="checkbox"/> 80 Mil Membrane	<input type="checkbox"/> Tan <input type="checkbox"/> Brown <input type="checkbox"/> Custom: _____	<input type="checkbox"/> Commercial Limited Material	<input type="checkbox"/> 20 yr (60 and 80 mil)
	* Meets CRRC, Title-24, & EnergyStar Standards	<input type="checkbox"/> Lifetime Residential Limited Material	<input type="checkbox"/> 25 yr (80 mil)

Submitted By: Address: Telephone:	Project Name: Address:
--	----------------------------------

